



Lakehead
UNIVERSITY

Building Drawings 2018


TABLE OF CONTENT

OA – ORILLIA ACADEMIC BUILDING

OC – ORILLIA CAFETERIA


OH – ORILLIA HERITAGE

OR – ORILLIA RESIDENCE

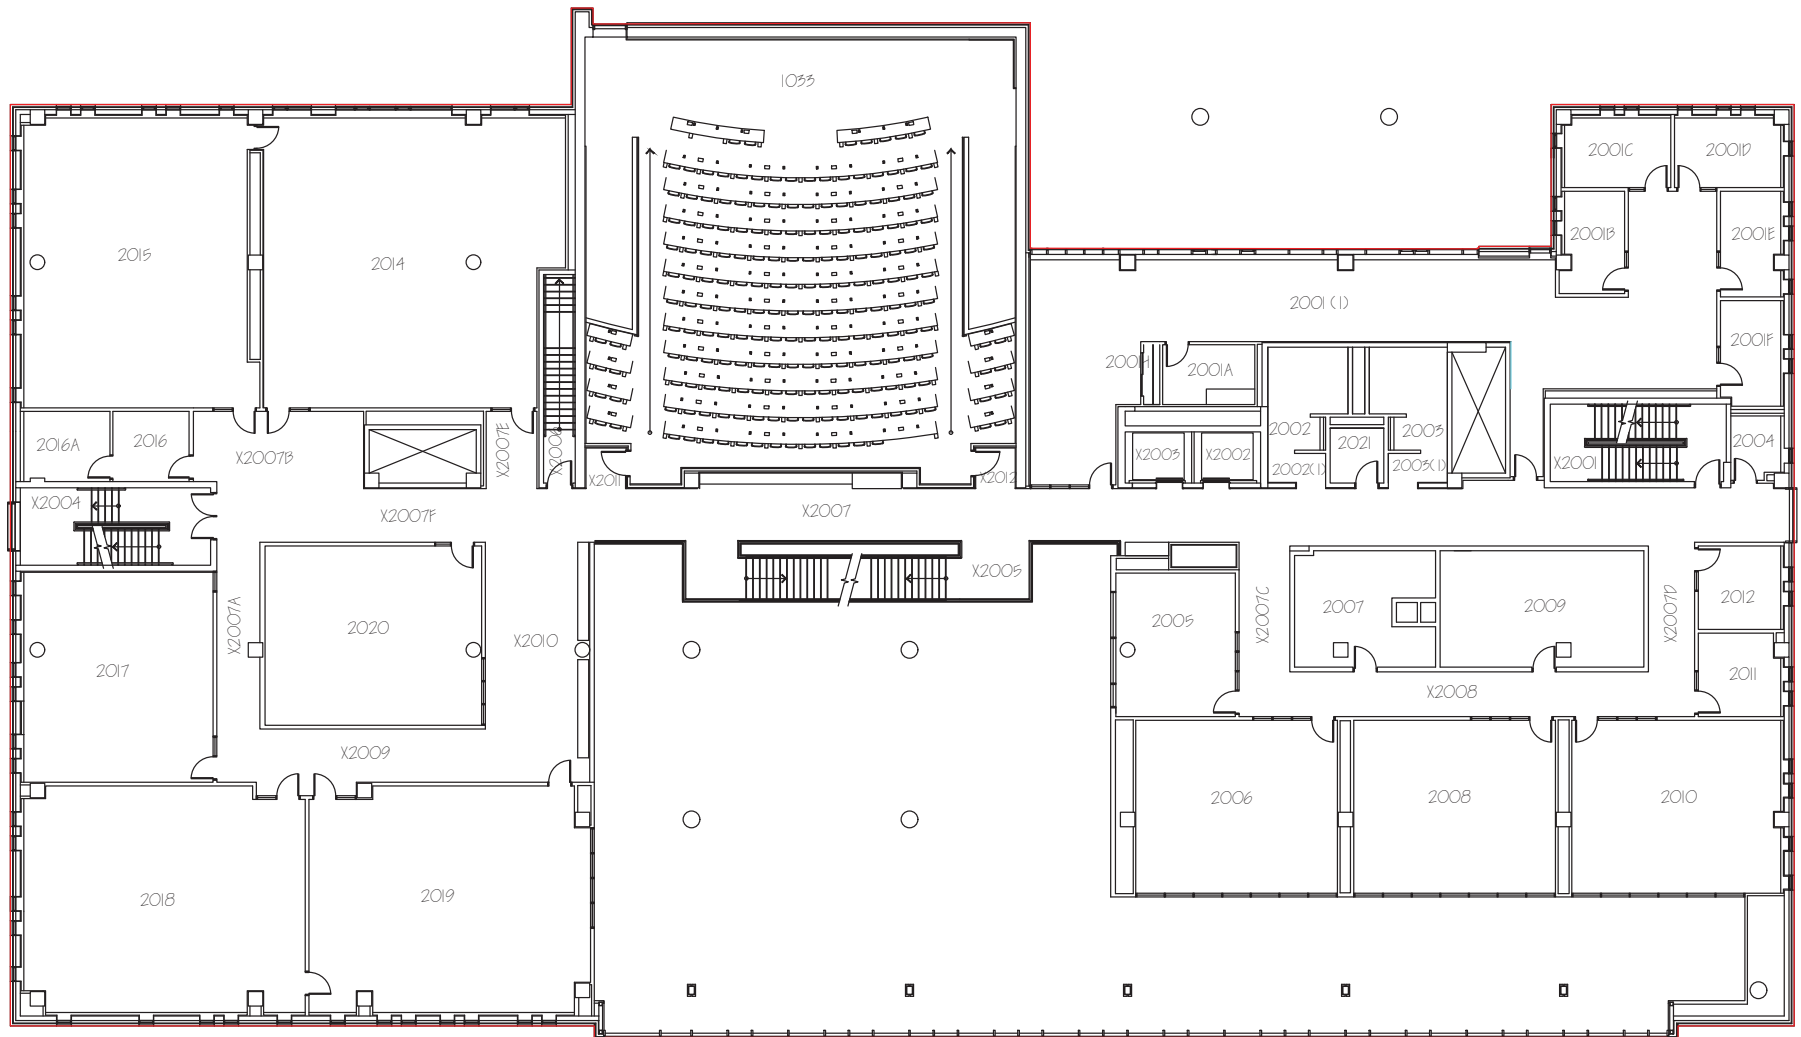


OA
OA_02
2,757.83

SECOND FLOOR PLAN

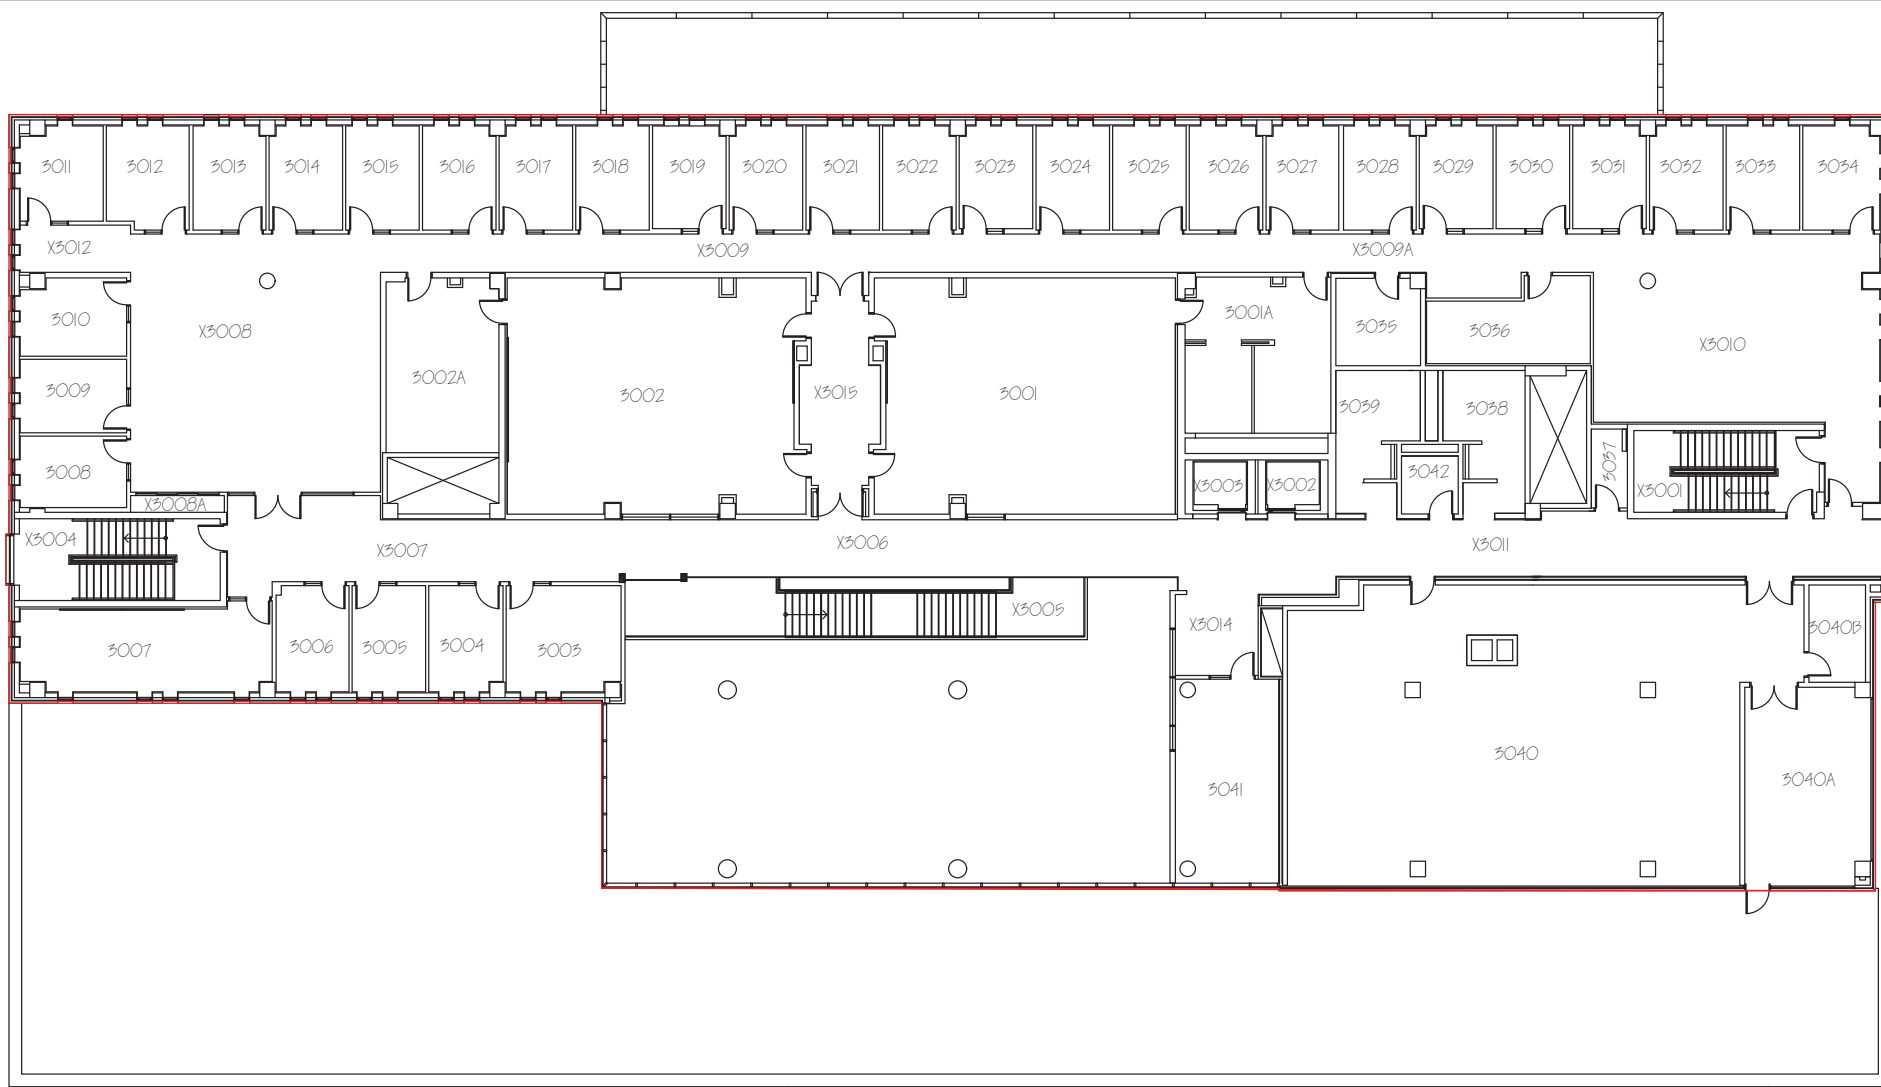


0A
0A_05
2.05.17

THIRD FLOOR PLAN

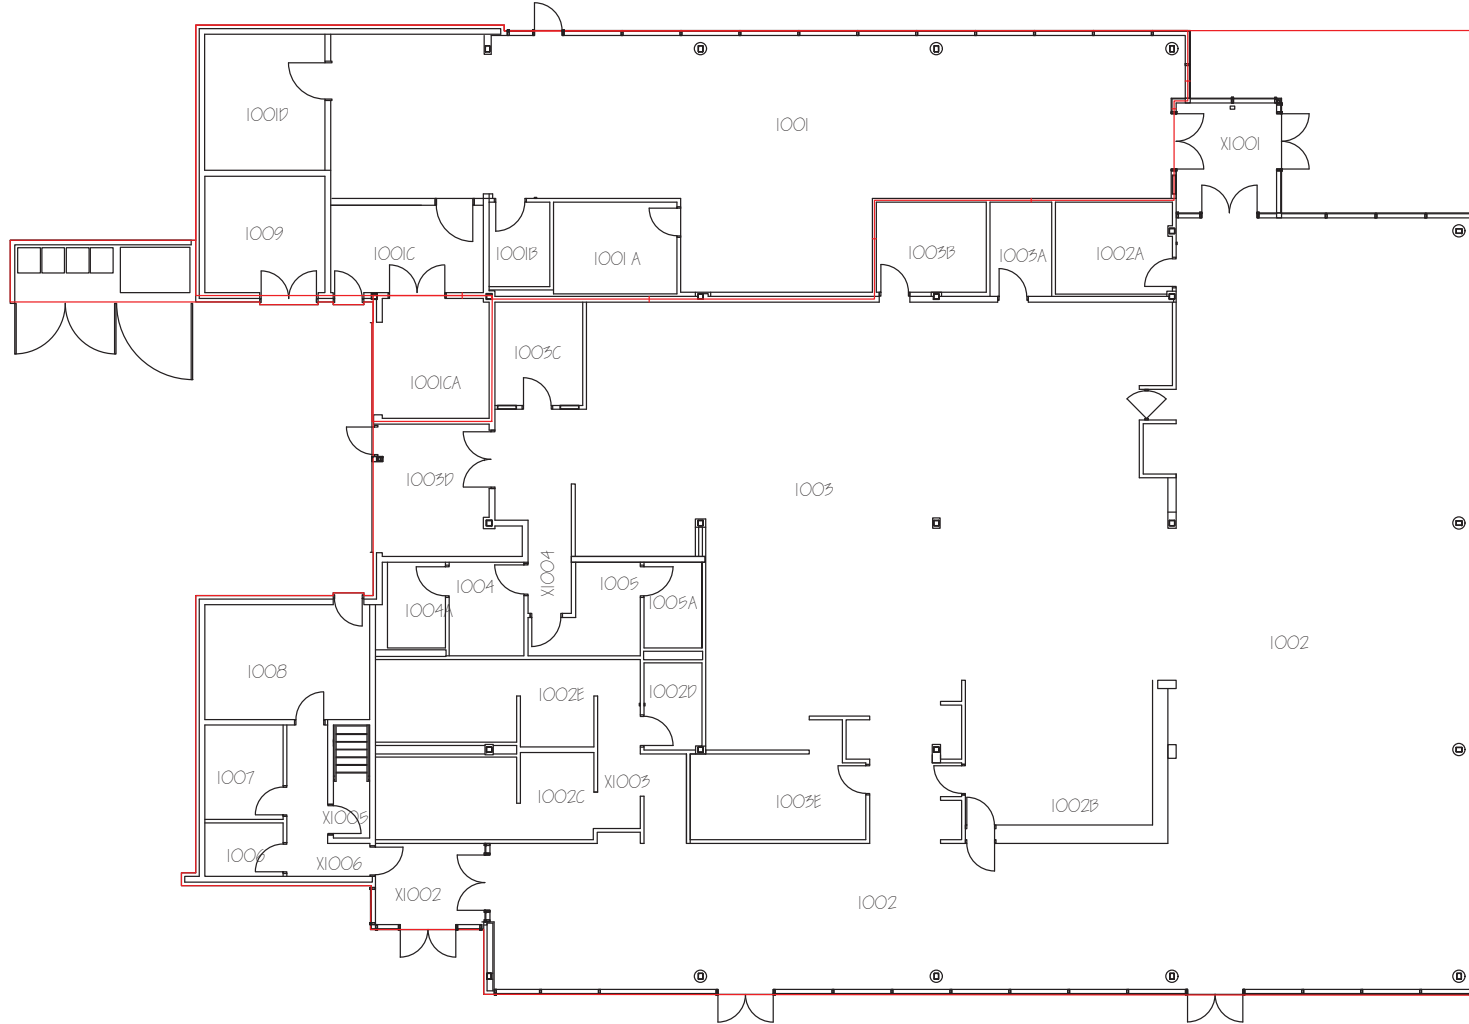

OC
OC_01
1,282.09

MAIN FLOOR PLAN

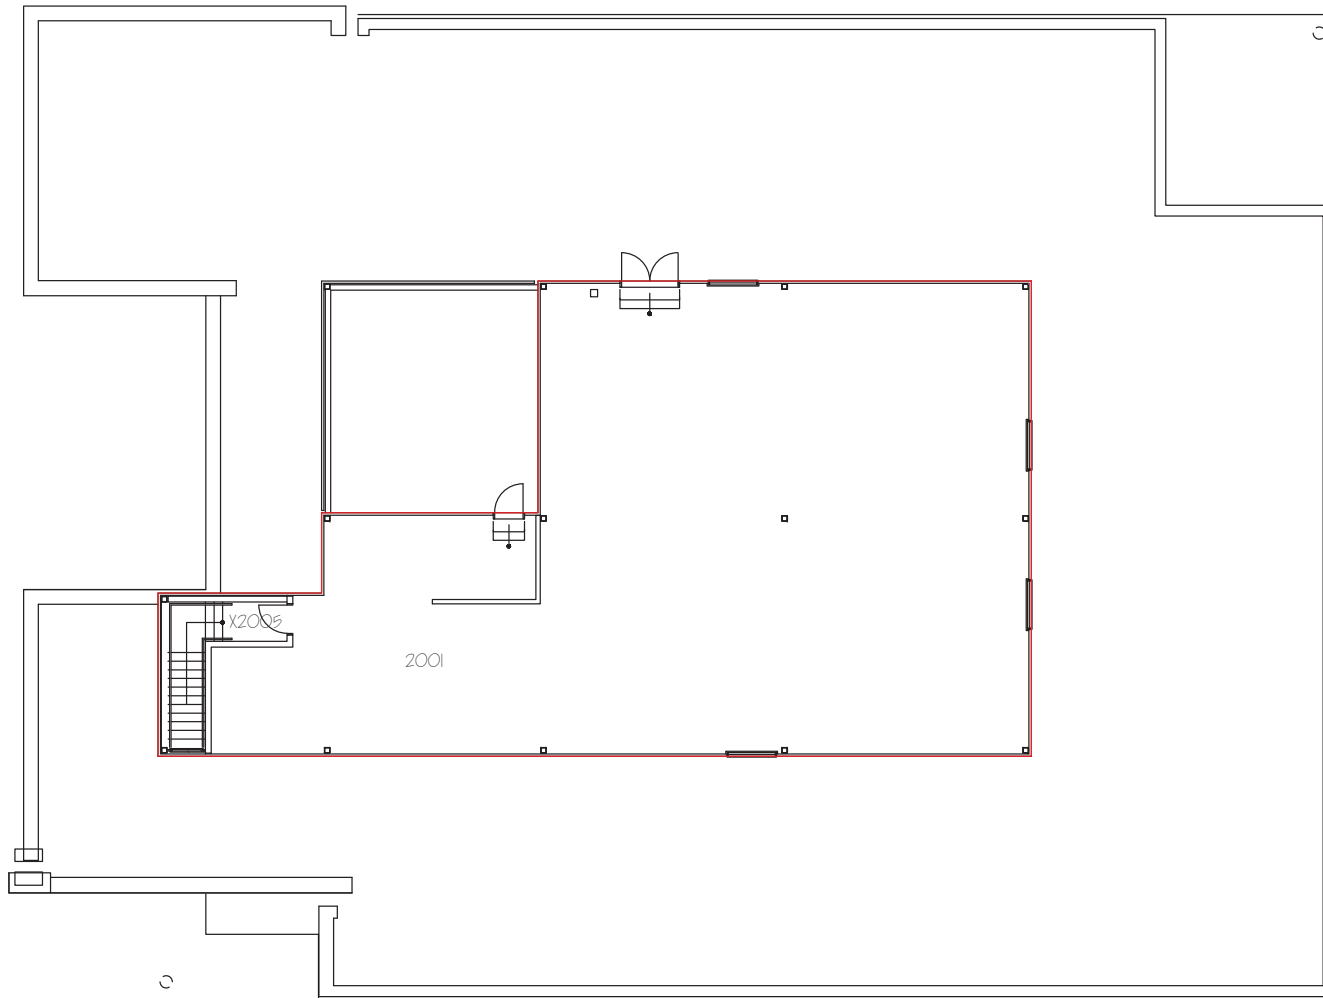

OC
OC_02
328.58


ROOF PLAN



Lakehead
UNIVERSITY


DATE: MAR., 2018

SCALE: N.T.S.

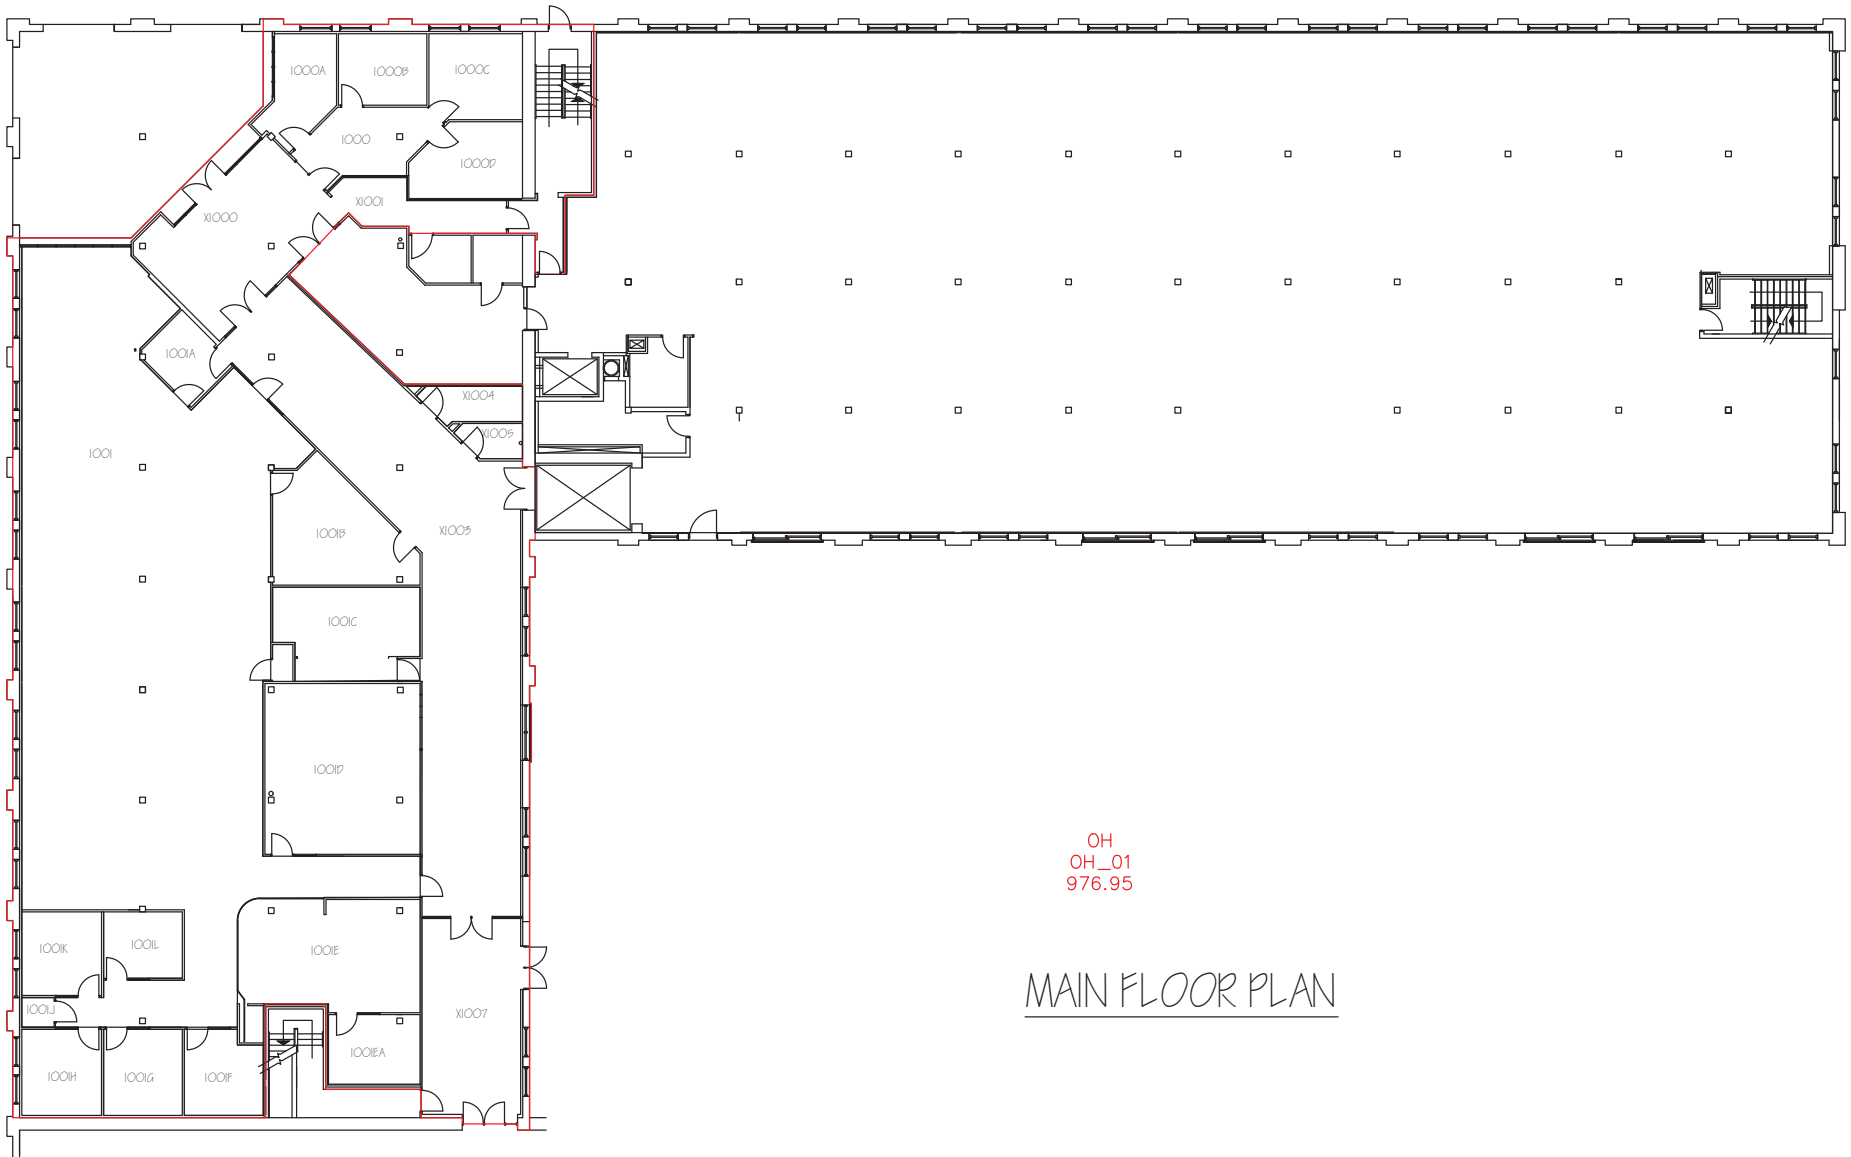


OH
OH_01
976.95

MAIN FLOOR PLAN

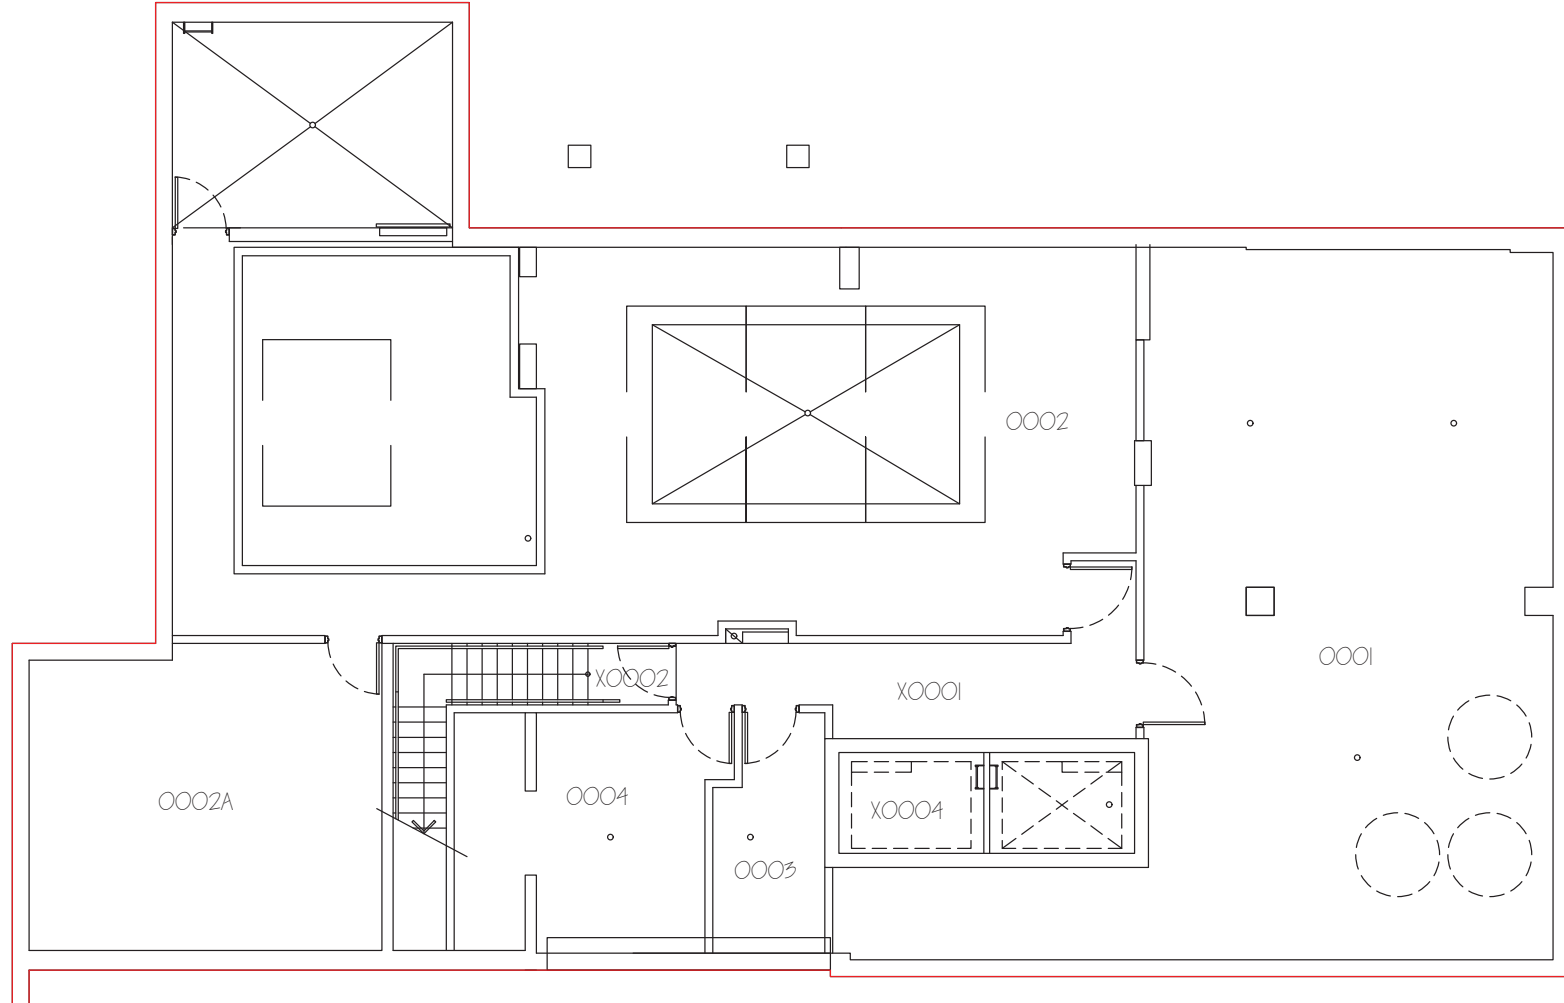


OR
OR_00
374.50

GROUND FLOOR PLAN

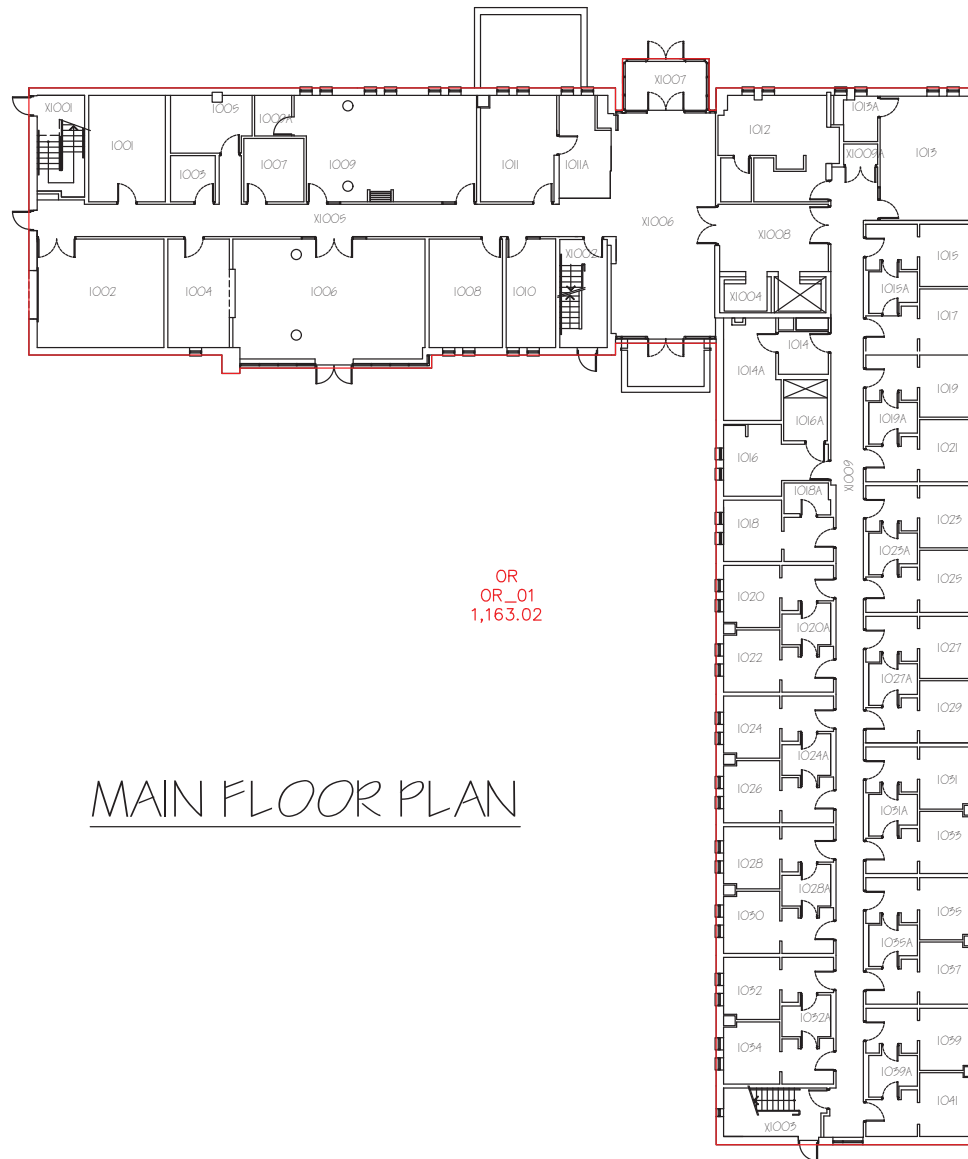


OR
OR_01
1,163.02

MAIN FLOOR PLAN

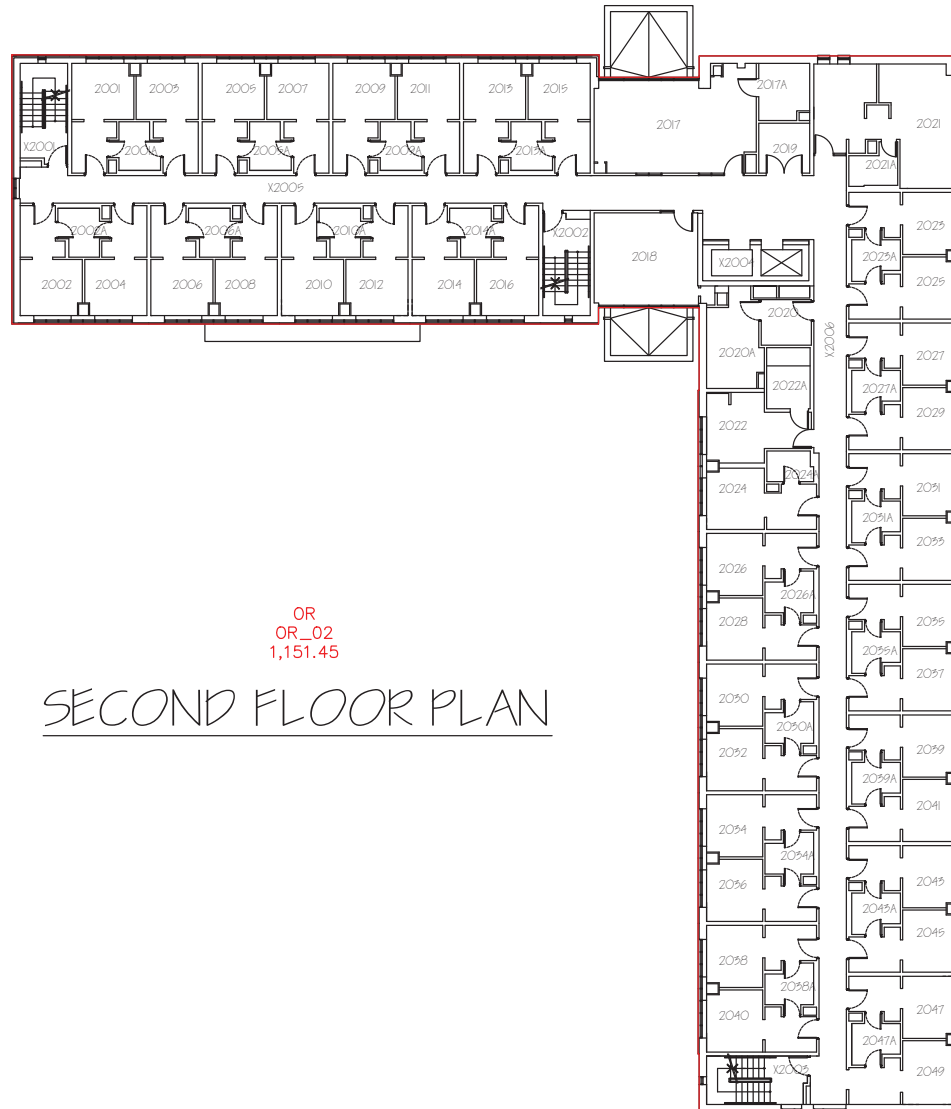

OR
OR_02
1,151.45

SECOND FLOOR PLAN

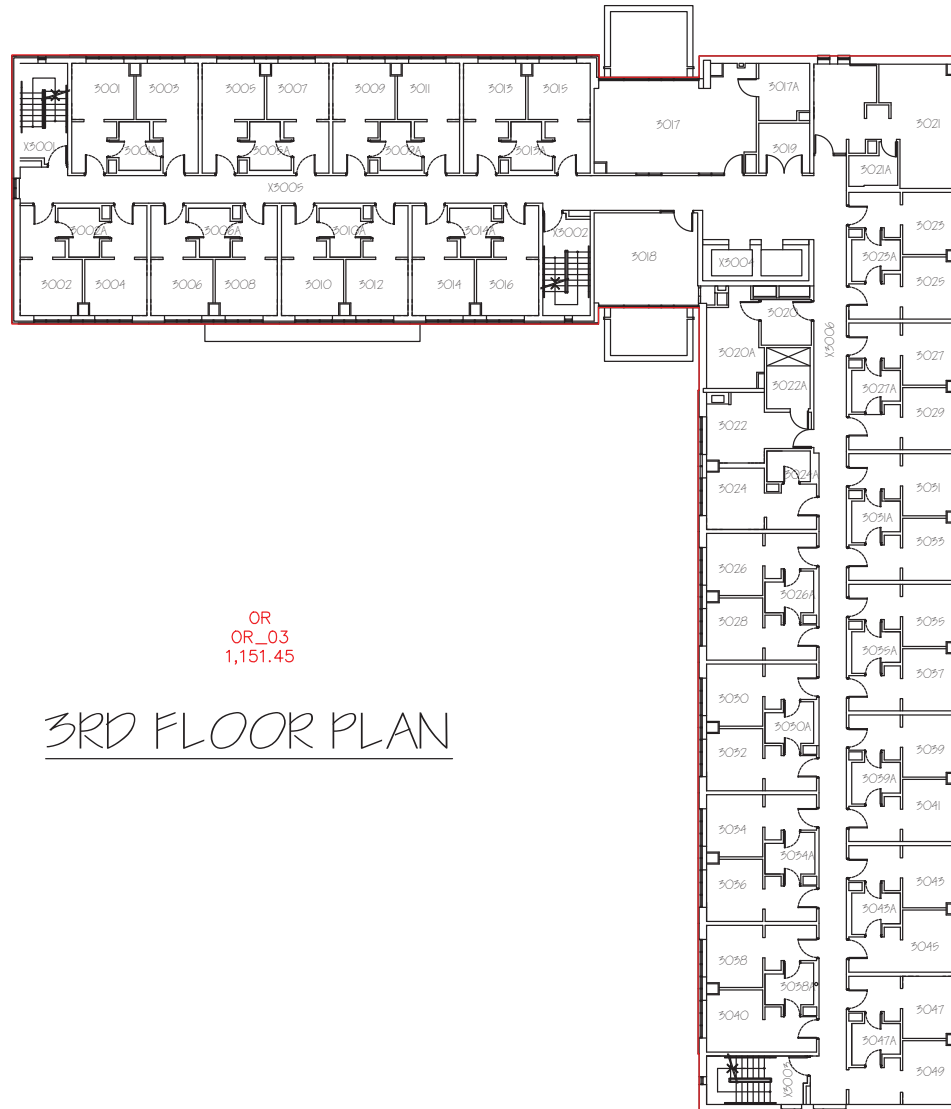


OR
OR_03
1,151.45

3RD FLOOR PLAN




OR
OR_04
1,151.45

4TH FLOOR PLAN

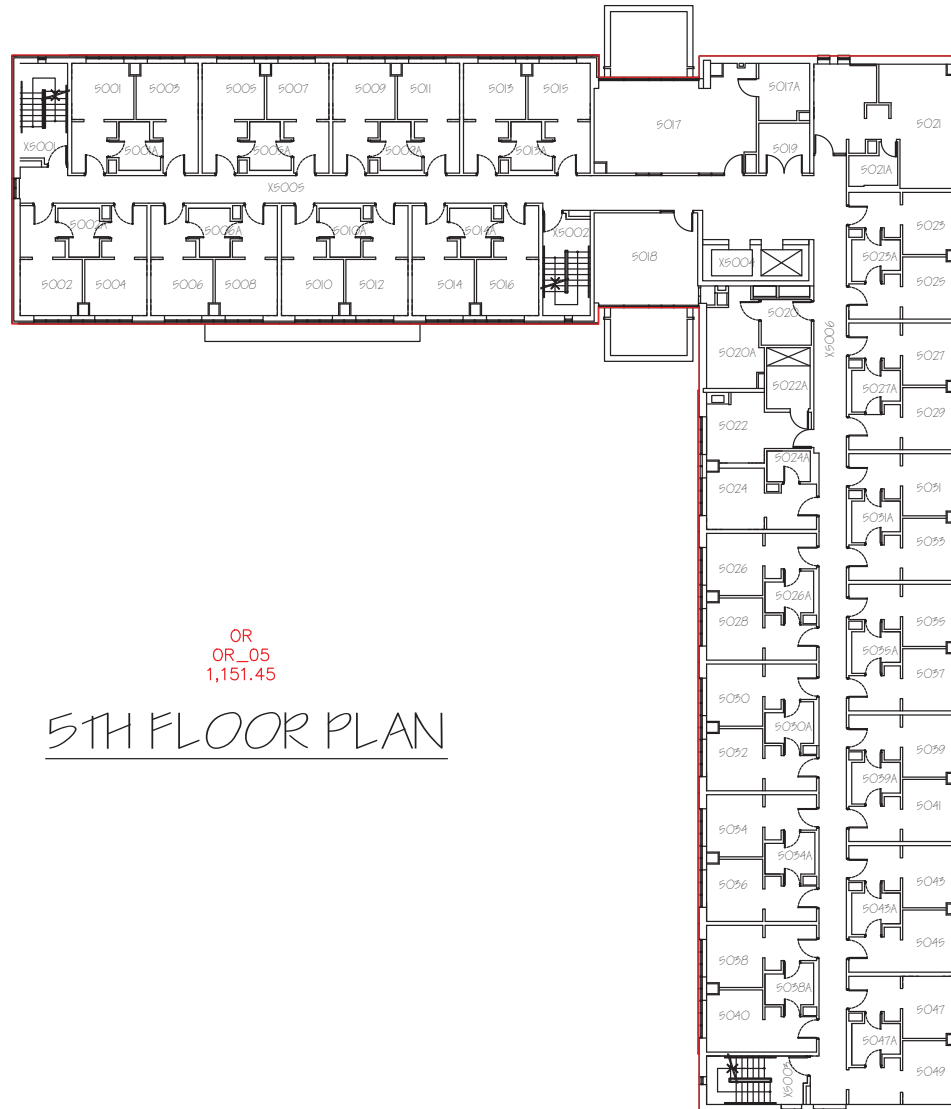


OR
OR_05
1,151.45

5TH FLOOR PLAN

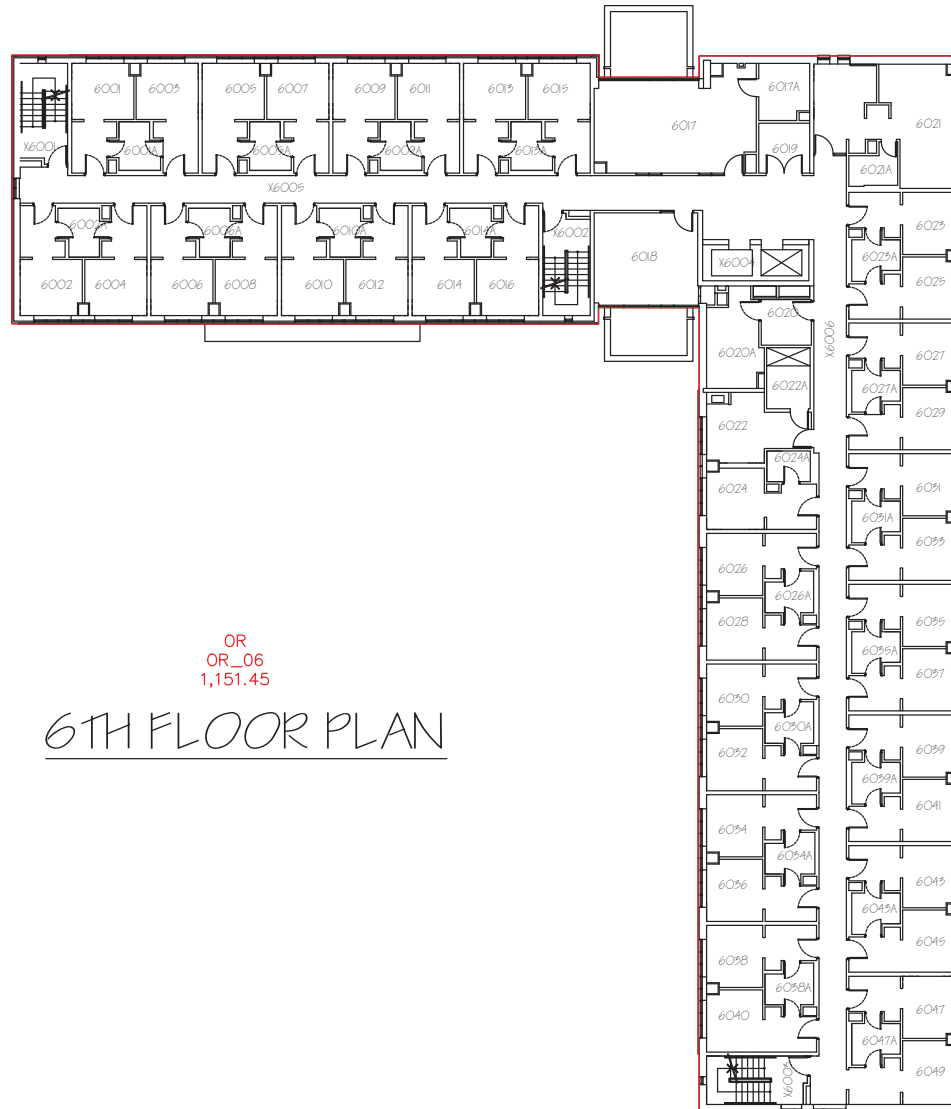


OR
OR_06
1,151.45
6TH FLOOR PLAN

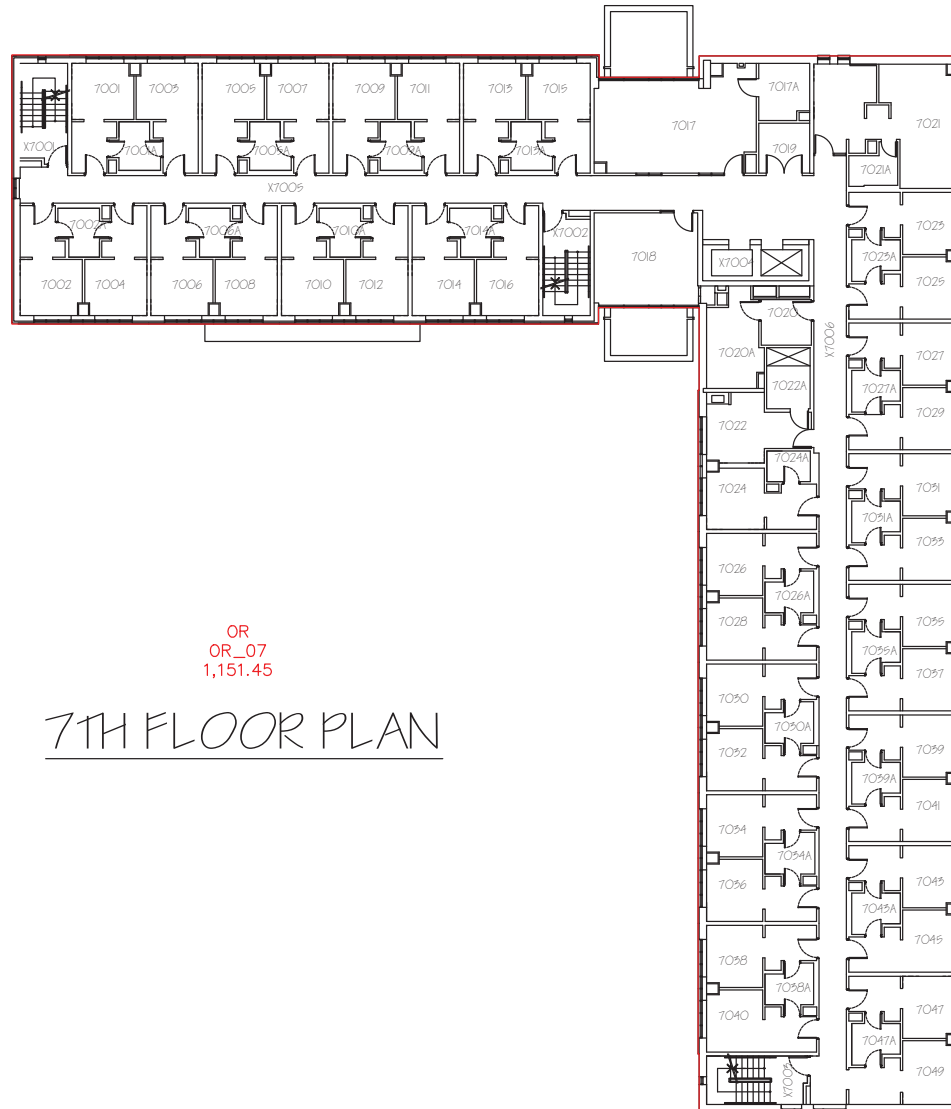

OR
OR_07
1,151.45

7TH FLOOR PLAN

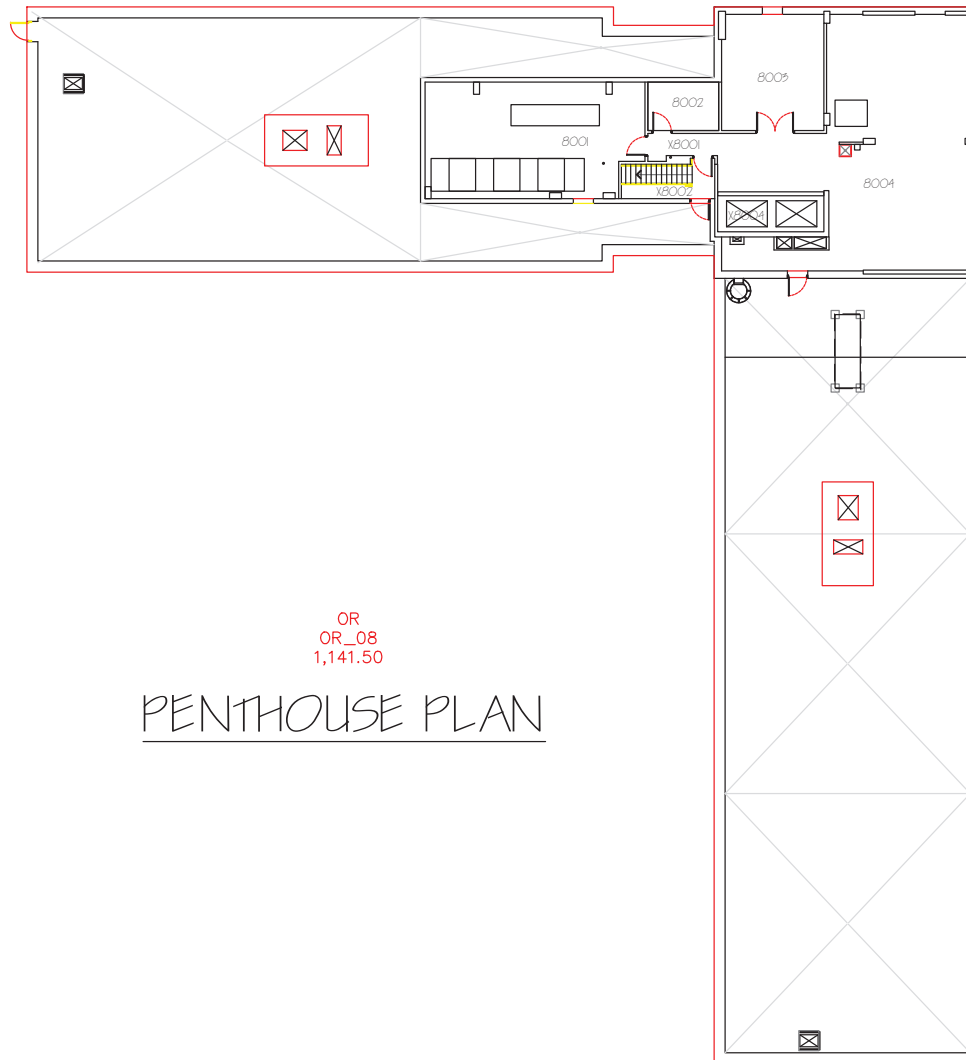

OR
OR_08
1,141.50
PENTHOUSE PLAN